




F.H.W.A. REGION NO.	STATE	FED. AID PROJ. NO.	SHEET NO.	TOTAL SHEETS
3	MD			

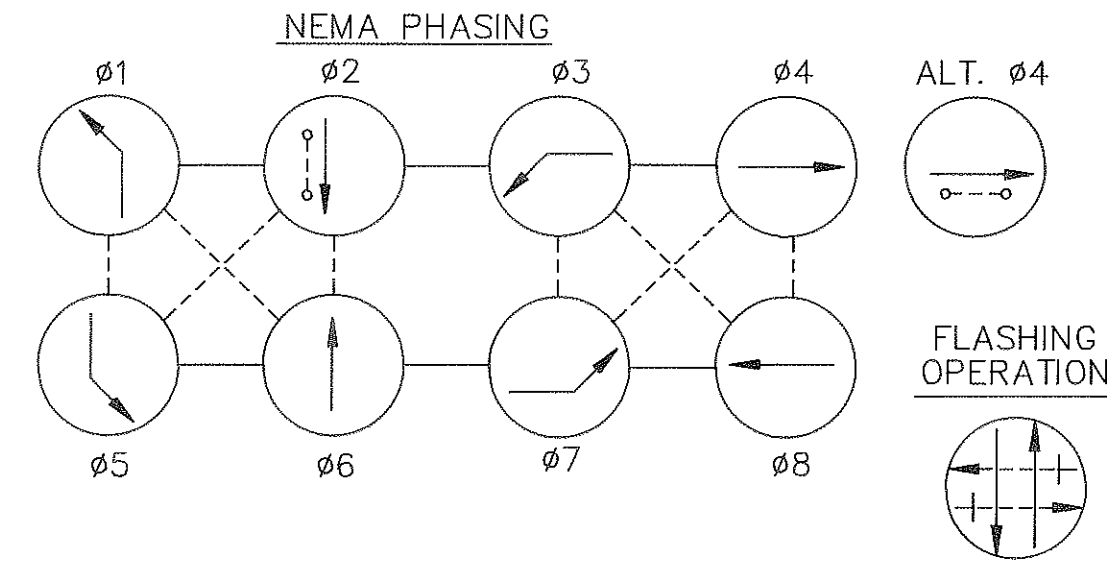

- PHASING NOTES
- PHASES ASSOCIATED BY A DASHED LINE WILL OPERATE CONCURRENTLY
 - PHASES ASSOCIATED BY A SOLID LINE WILL NOT OPERATE CONCURRENTLY

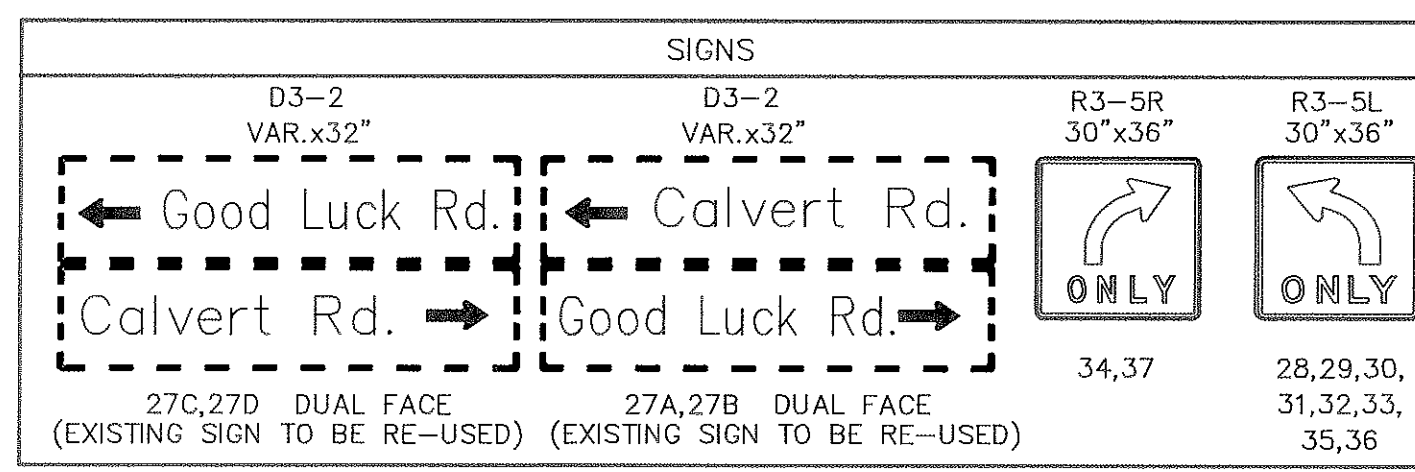

SIGNALS	PED SIGNALS
12" 12" 8"	12"
1, 2, 3, 6, 7, 8, 11, 13, 14, 17, 19, 20	23, 24, 25, 26
4, 5, 9, 10, 15, 16, 21, 22	
12, 18	

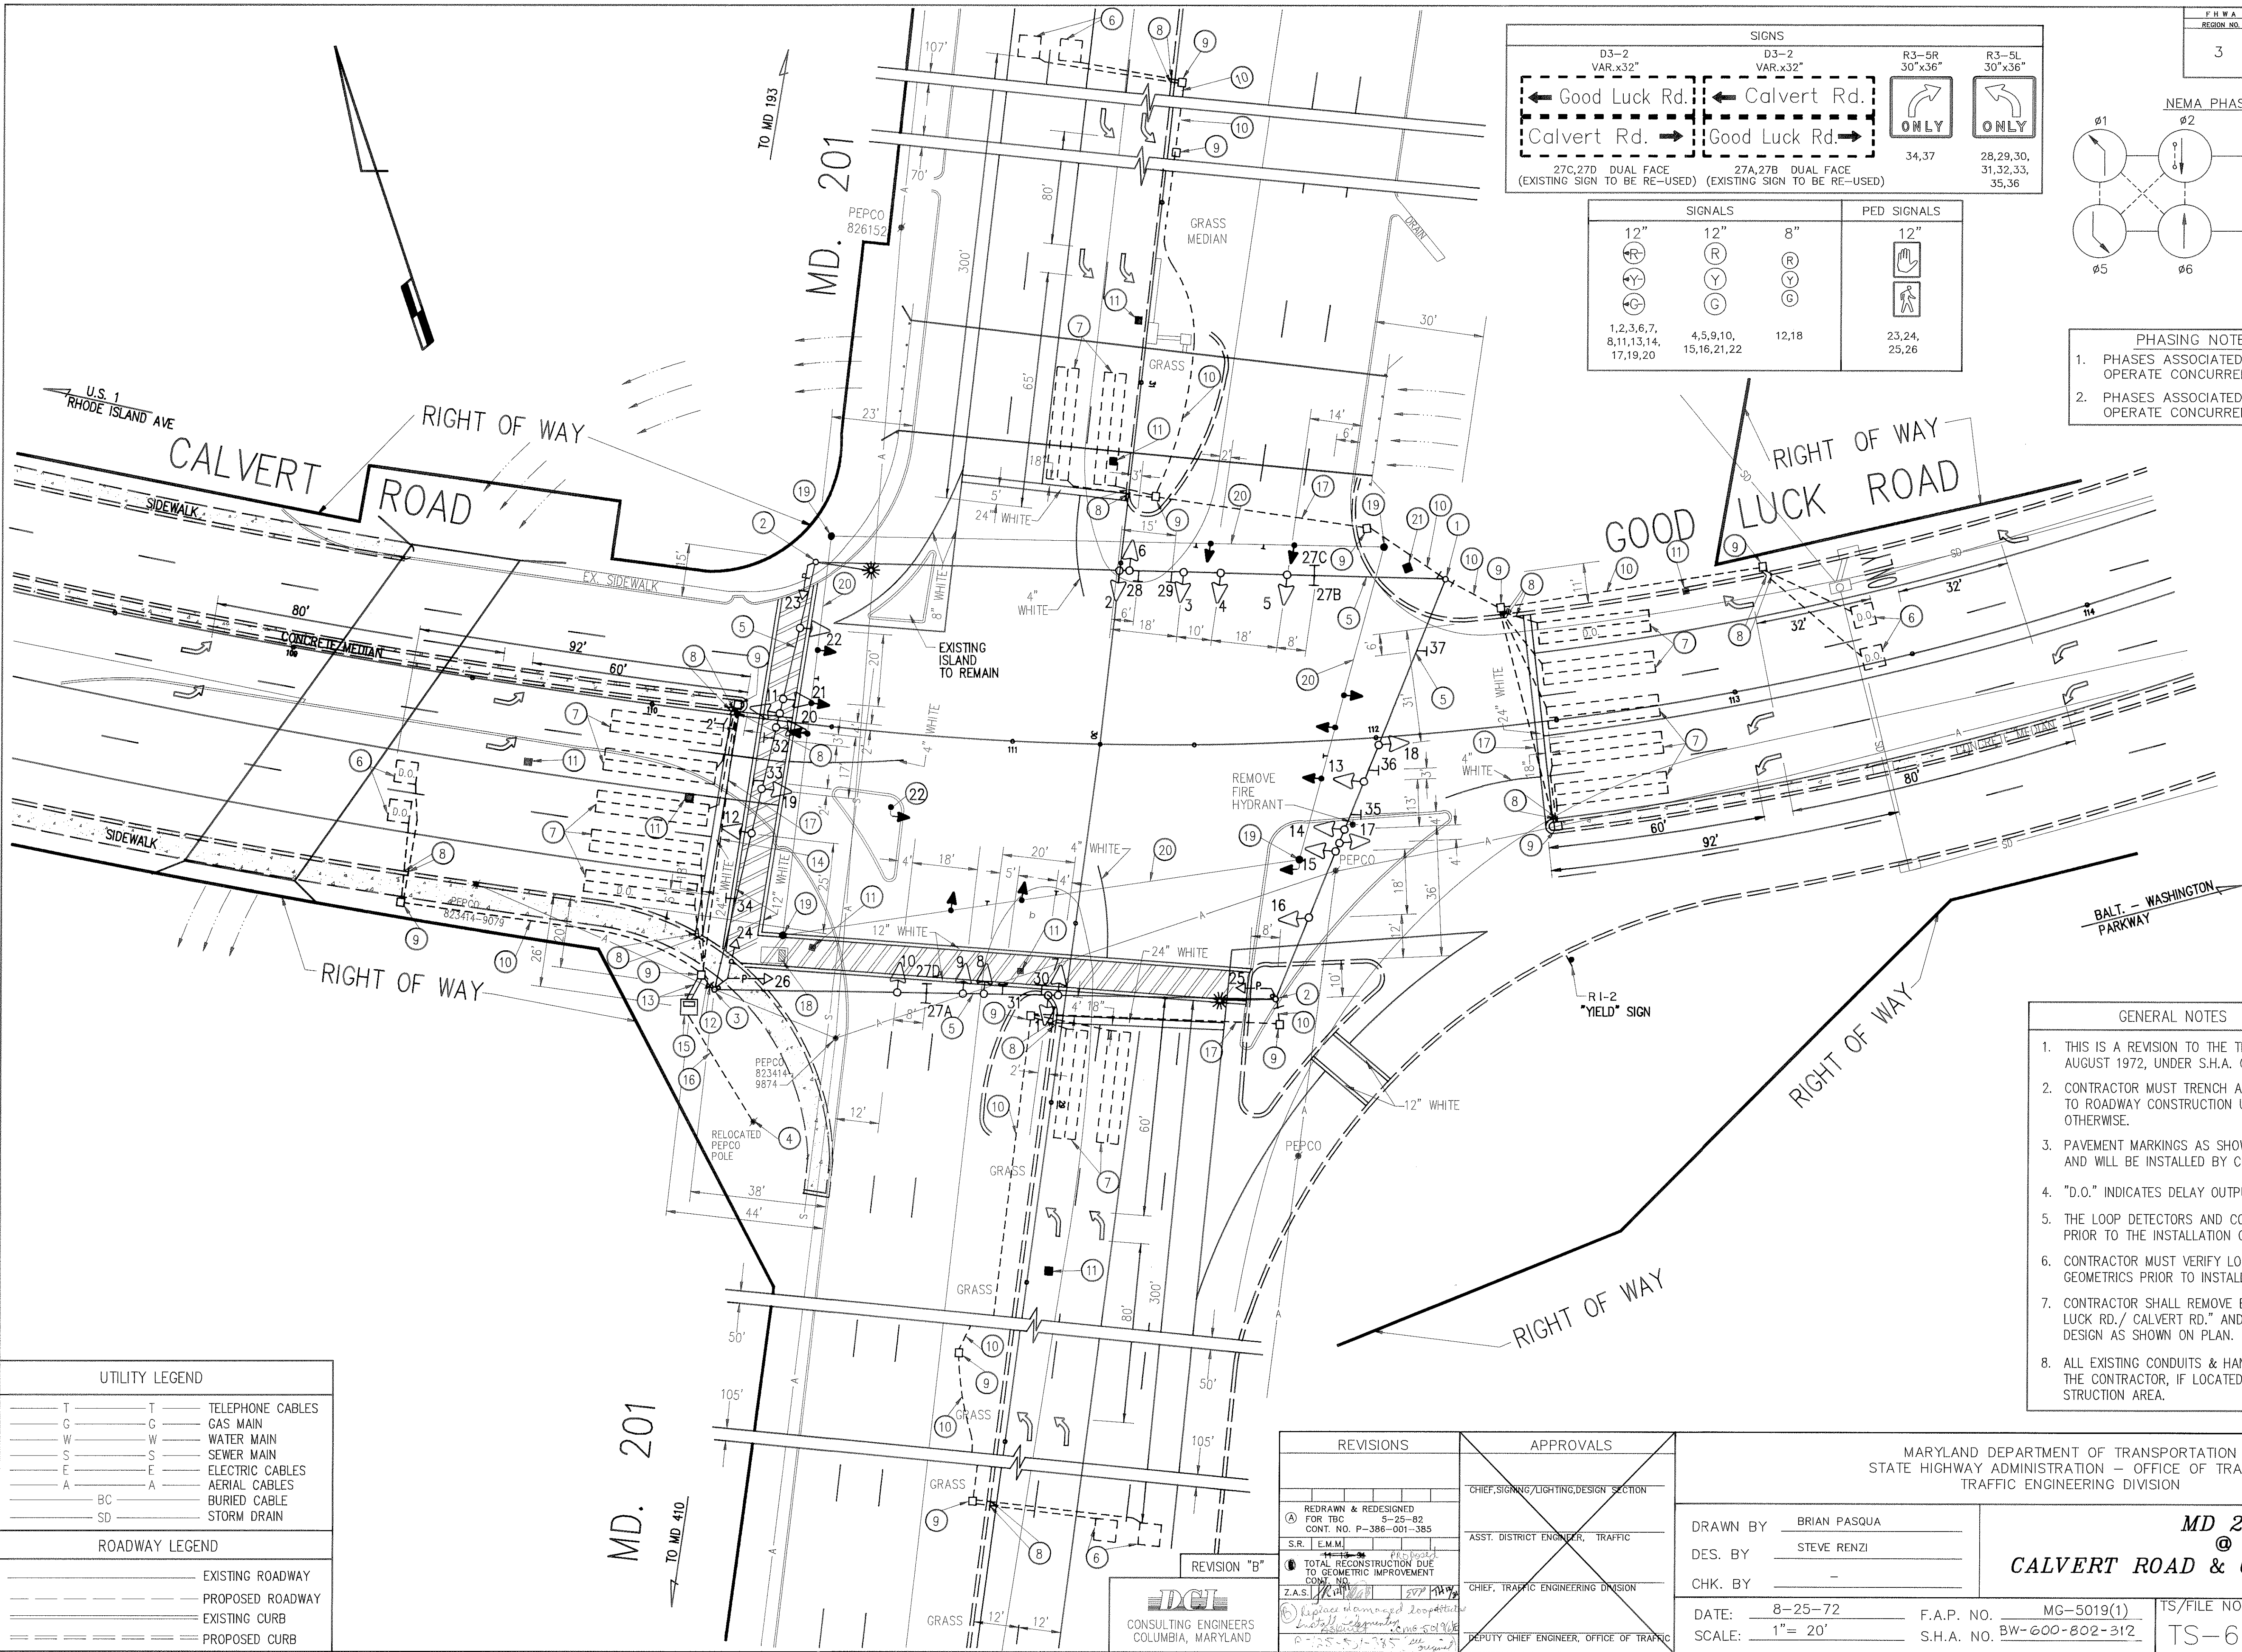

- GENERAL NOTES
- THIS IS A REVISION TO THE TRAFFIC SIGNAL INSTALLED IN AUGUST 1972, UNDER S.H.A. CONTRACT NO. P-386-001-385.
 - CONTRACTOR MUST TRENCH AND INSTALL ALL CONDUITS PRIOR TO ROADWAY CONSTRUCTION UNLESS IT IS NOTED ON THE PLANS OTHERWISE.
 - PAVEMENT MARKINGS AS SHOWN ON DRAWING ARE PROPOSED AND WILL BE INSTALLED BY CONTRACTOR.
 - "D.O." INDICATES DELAY OUTPUT LOOP DETECTOR.
 - THE LOOP DETECTORS AND CONDUITS MUST BE INSTALLED PRIOR TO THE INSTALLATION OF THE PAVEMENT MARKINGS.
 - CONTRACTOR MUST VERIFY LOCATION OF ALL PROPOSED GEOMETRICS PRIOR TO INSTALLING SIGNAL EQUIPMENT.
 - CONTRACTOR SHALL REMOVE EXISTING D3-2 SIGNS, "GOOD LUCK RD./ CALVERT RD." AND RE-USE THEM FOR ULTIMATE DESIGN AS SHOWN ON PLAN.
 - ALL EXISTING CONDUITS & HANDBOXES MUST BE REMOVED BY THE CONTRACTOR, IF LOCATED WITHIN THE DISTURBED CONSTRUCTION AREA.

UTILITY LEGEND	
T	TELEPHONE CABLES
G	GAS MAIN
W	WATER MAIN
S	SEWER MAIN
E	ELECTRIC CABLES
A	AERIAL CABLES
BC	BURIED CABLE
SD	STORM DRAIN
ROADWAY LEGEND	
---	EXISTING ROADWAY
- - -	PROPOSED ROADWAY
---	EXISTING CURB
---	PROPOSED CURB

REVISIONS	APPROVALS
REVISION "B"	CHIEF, SIGNING/LIGHTING/DESIGN SECTION
REDAWN & REDESIGNED FOR TBC S-25-B2 CONT. NO. P-386-001-385	ASST. DISTRICT ENGINEER, TRAFFIC
S.R. E.M.M.	CHIEF, TRAFFIC ENGINEERING DIVISION
TOTAL RECONSTRUCTION DUE TO GEOMETRIC IMPROVEMENT	DEPUTY CHIEF ENGINEER, OFFICE OF TRAFFIC
Z.A.S. 1/11/77	
Replace damaged loop detector	
Realign loop detector	
P-386-001-385	

MARYLAND DEPARTMENT OF TRANSPORTATION STATE HIGHWAY ADMINISTRATION - OFFICE OF TRAFFIC TRAFFIC ENGINEERING DIVISION		MD 201 @ CALVERT ROAD & GOODLUCK ROAD COUNTY: PRINCE GEORGES	
DRAWN BY BRIAN PASQUA	DES. BY STEVE RENZI	CHK. BY	LOG. #16020104#81
DATE: 8-25-72	F.A.P. NO. MG-5019(1)	TS/FILE NO. TS-682B	SHEET NO. 113 OF 141
SCALE: 1"= 20'	S.H.A. NO. BW-600-802-312		

DCI
CONSULTING ENGINEERS
COLUMBIA, MARYLAND